




50mm S/S Standoff Fixing Options

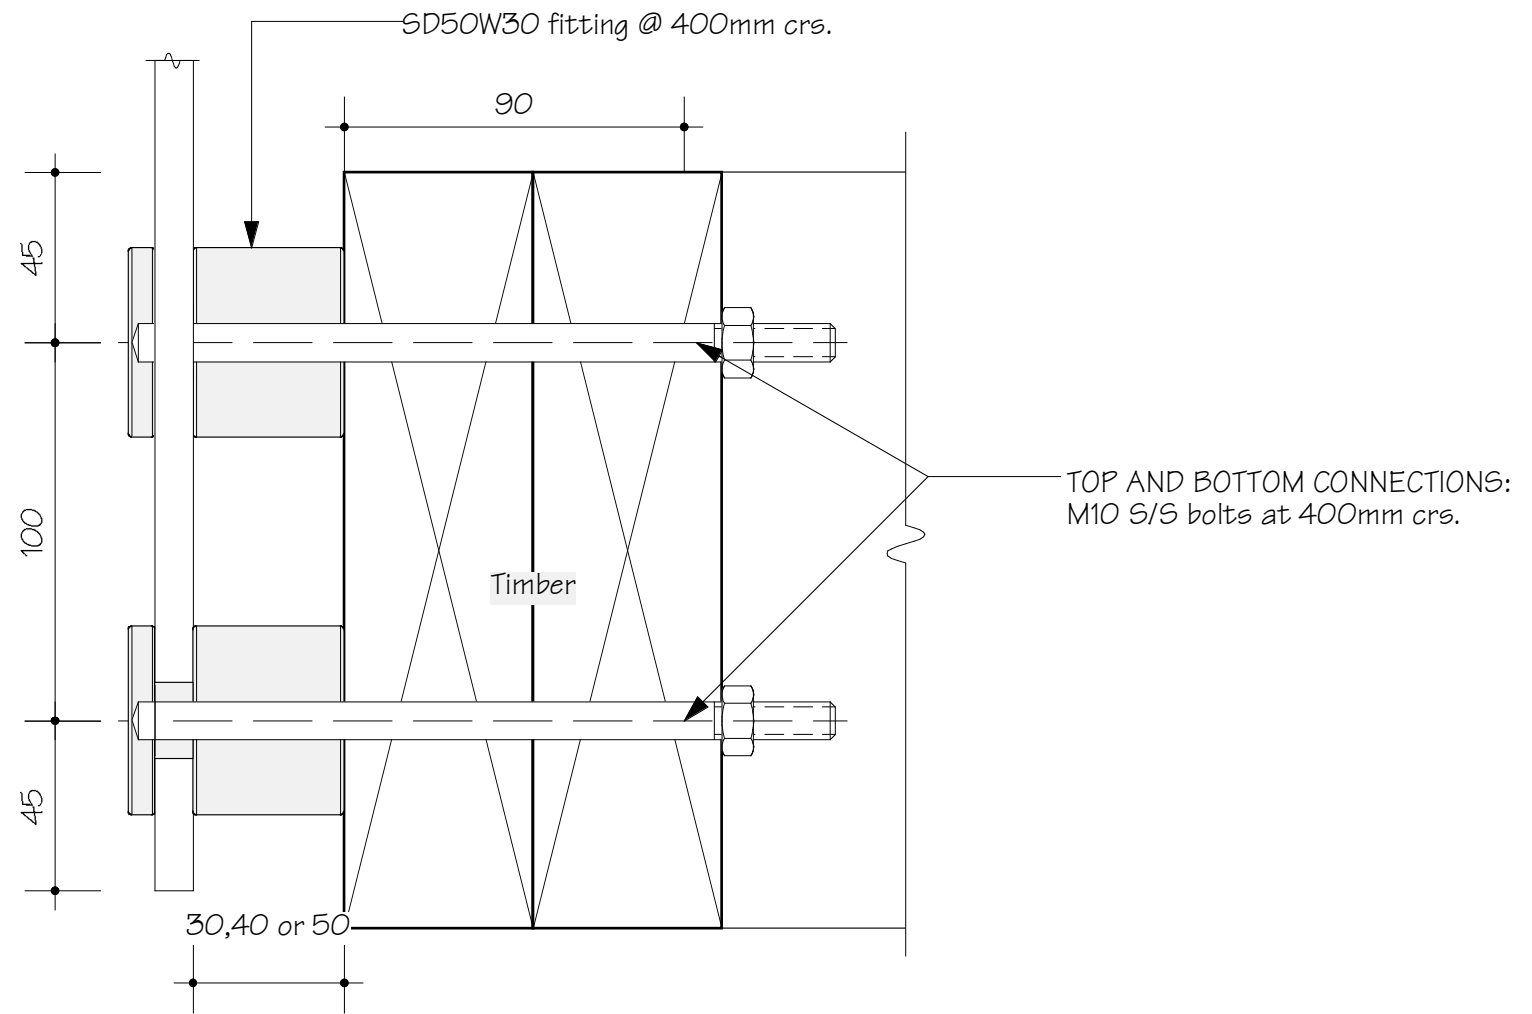

TIMBER FIXING

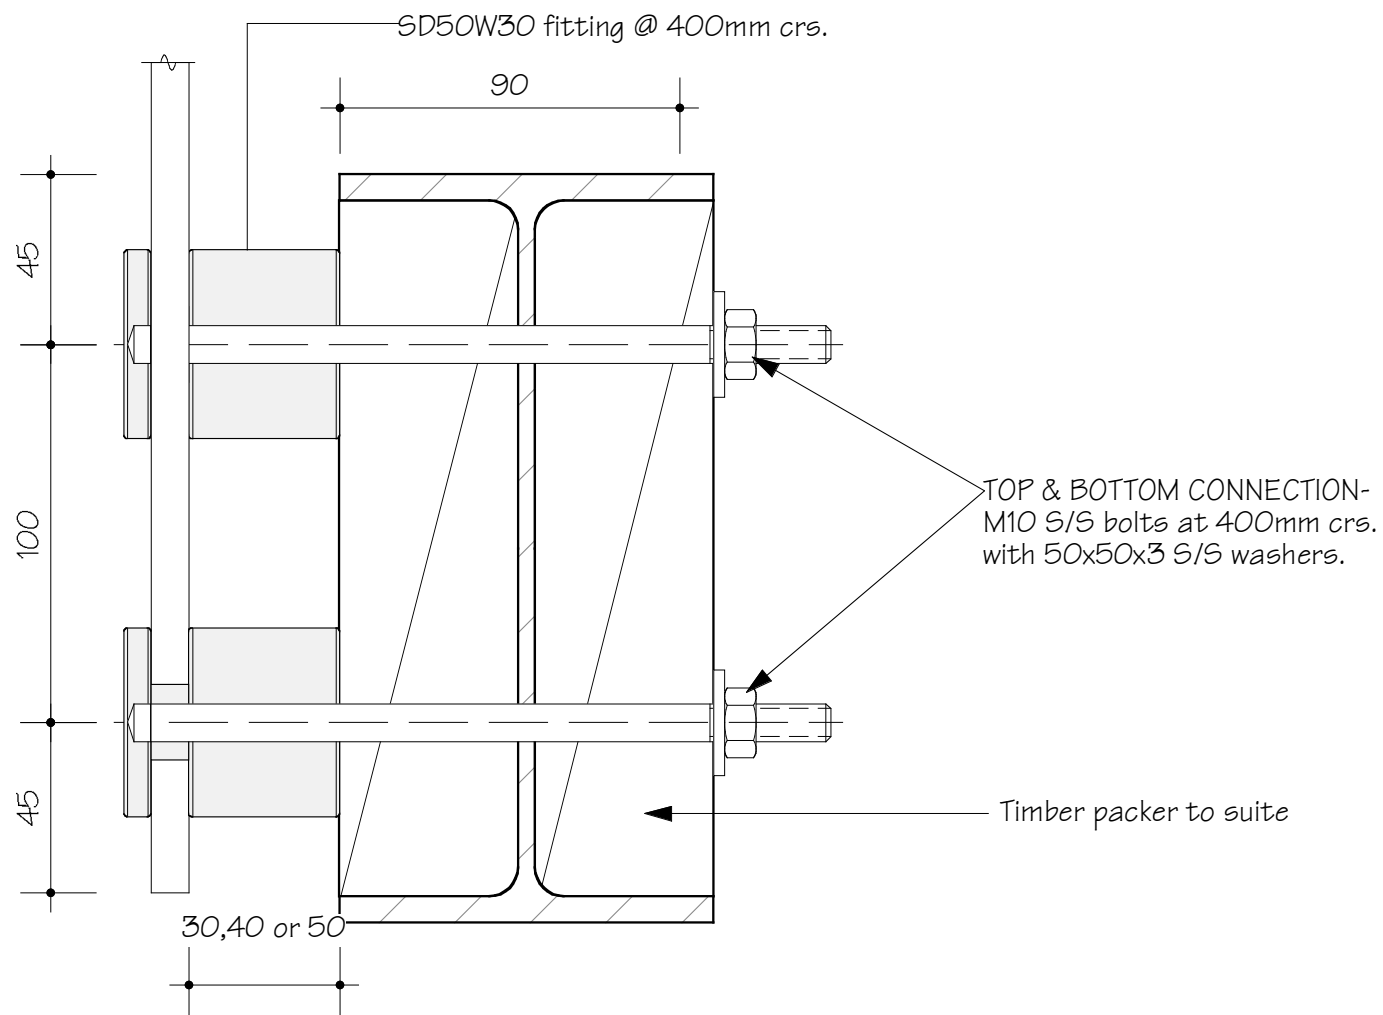

STEEL FIXING

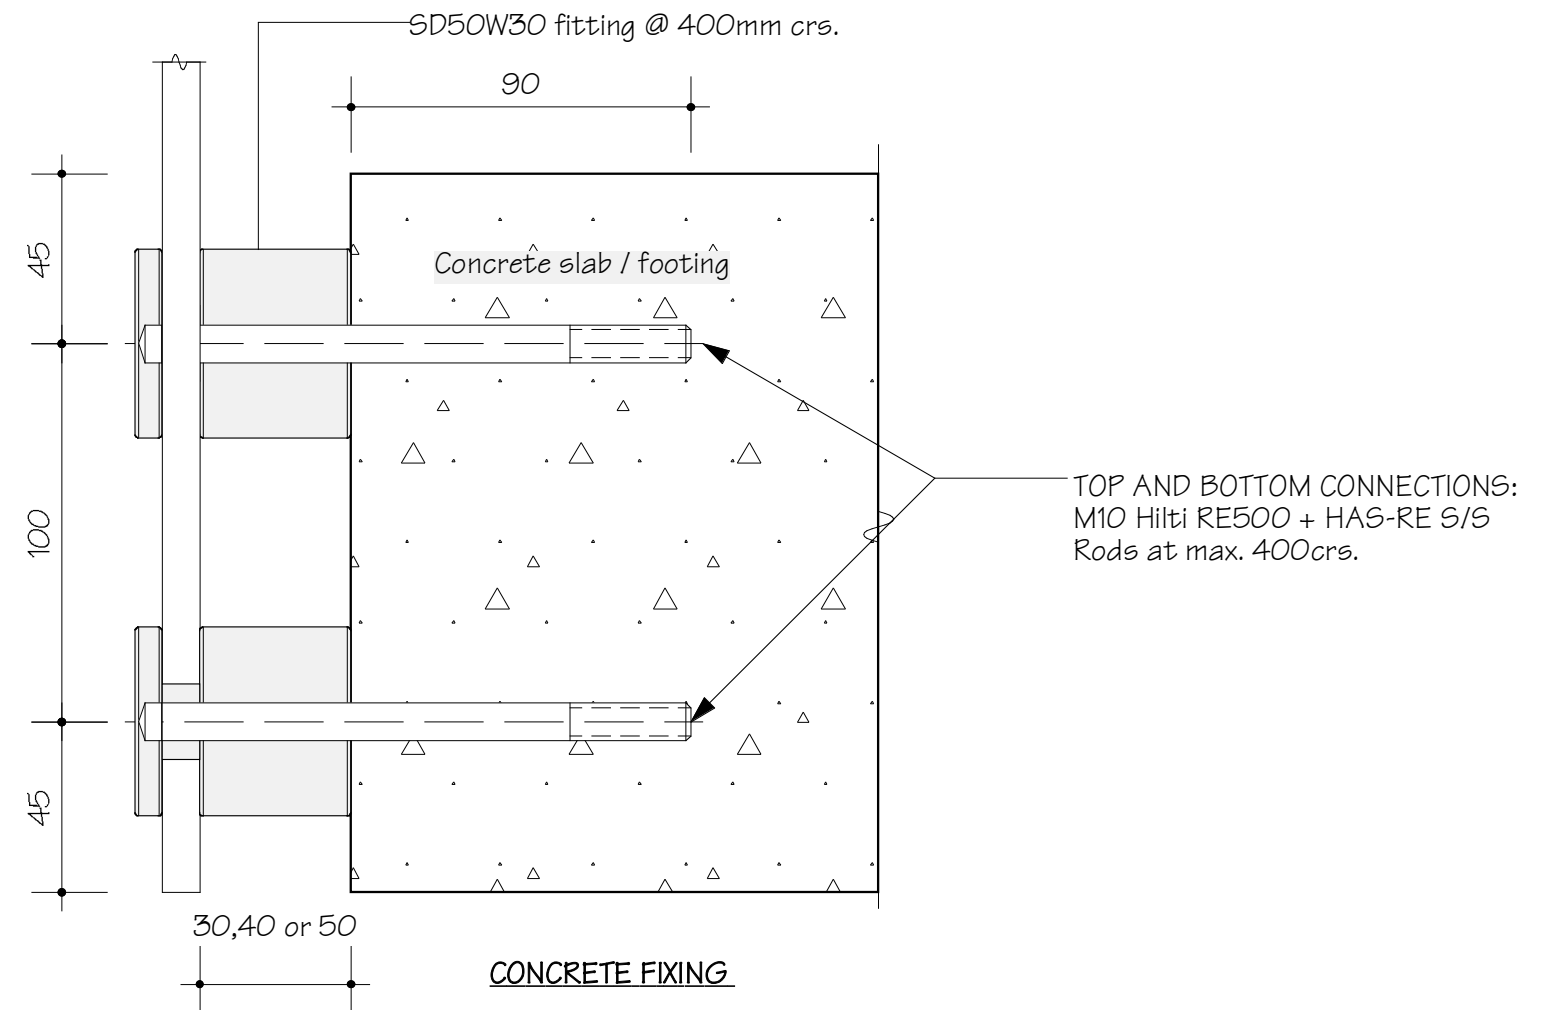

CONCRETE FIXING