


Davantech Bonded Glass

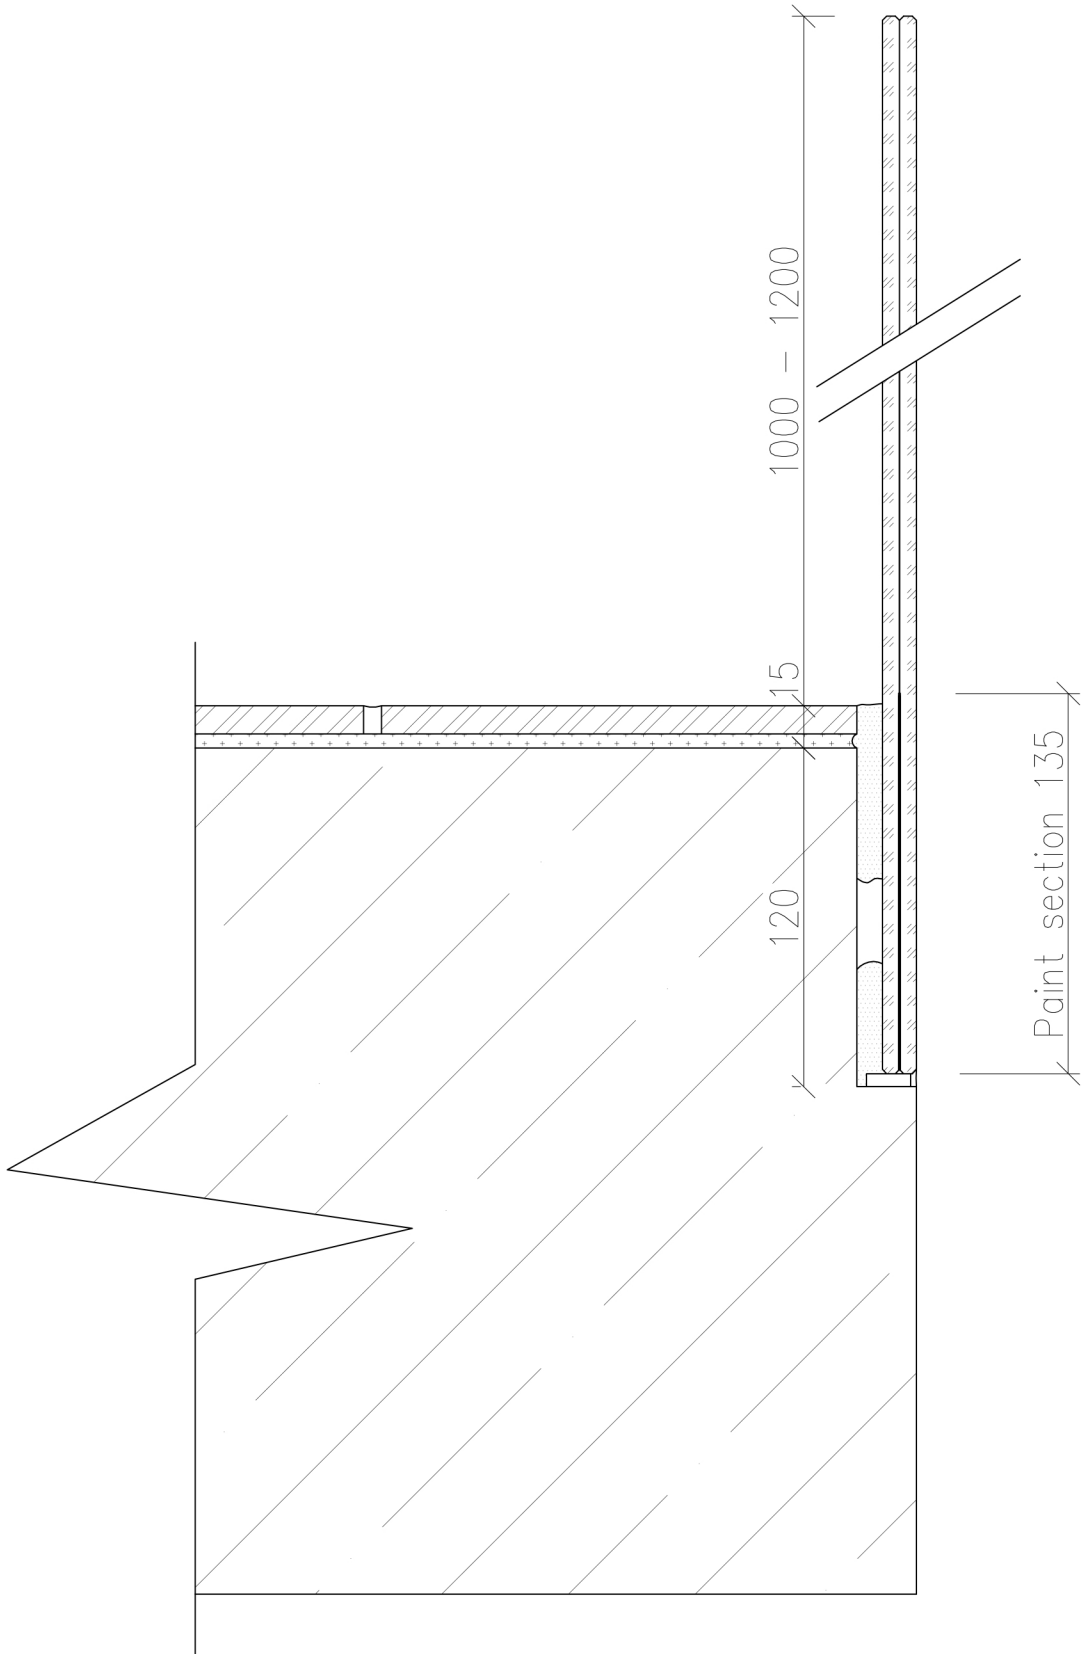

Davantech Bond

Glass Systems

517 Rosebank Rd, Avondale, Auckland
P +64 9 820 9191 | M +64 27 201 5822
www.glasssystems.co.nz info@glasssystems.co.nz

DAVANTECH®

Glass Balustrade with Davantech Bond