

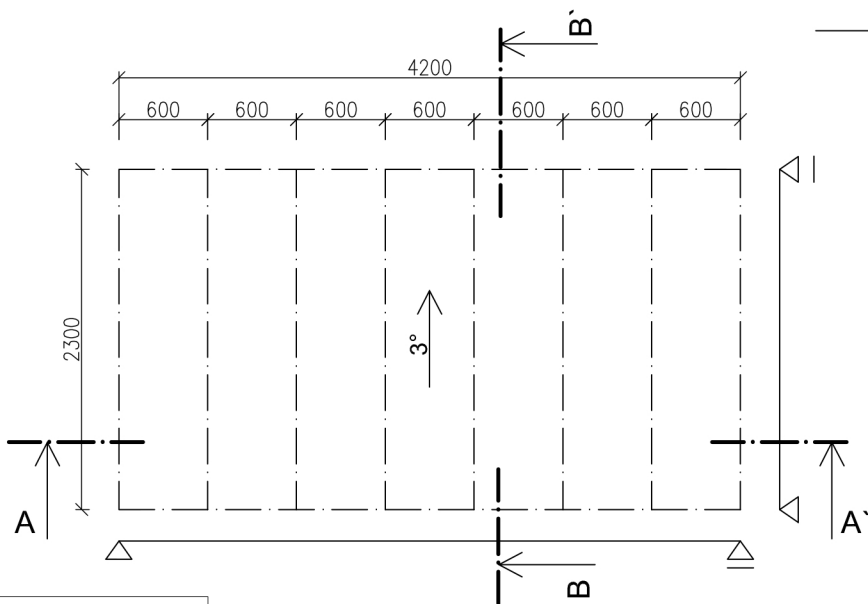


# Detail A-A'

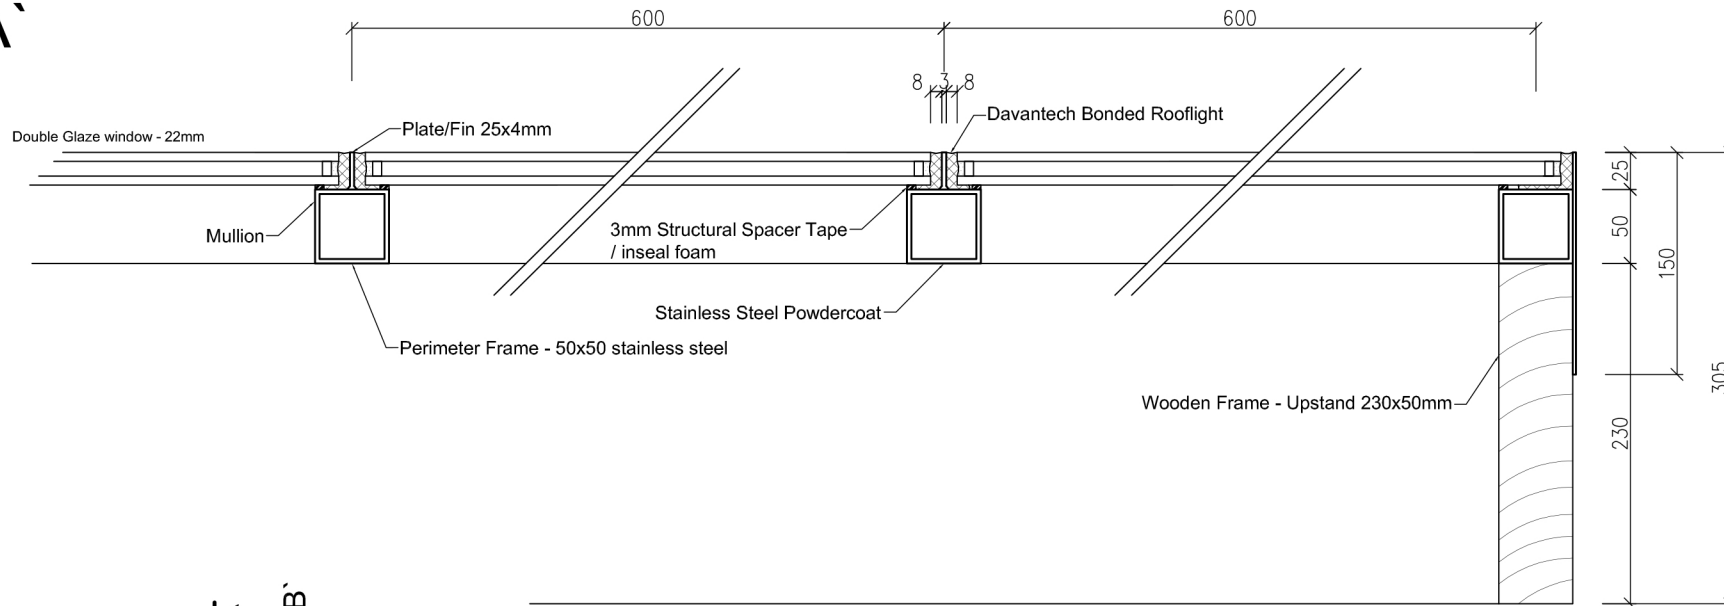

# Detail B-B'

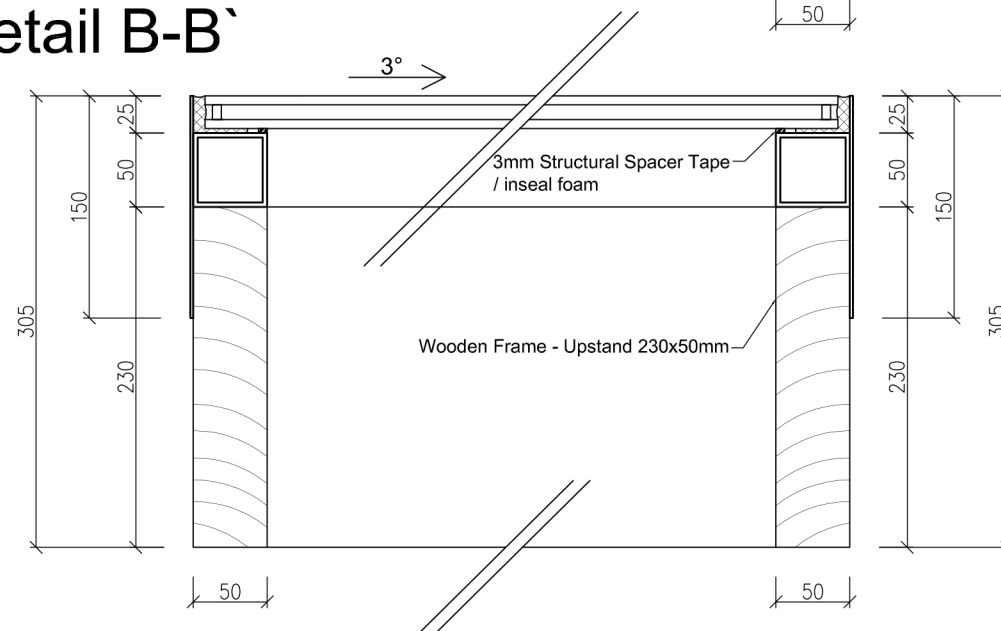

**Glass Systems**

517 Rosebank Rd, Avondale, Auckland  
 P +64 9 820 9191 | M +64 27 201 5822  
 www.glasssystems.co.nz info@glasssystems.co.nz

**DAVANTECH®**

Davantech Bonded Rooflight